




18.00 MT. WIDE ROAD

STACK CAR = 14 X 2 = 28


SINGLE CAR = 20

UL=Suv & LL=Suv

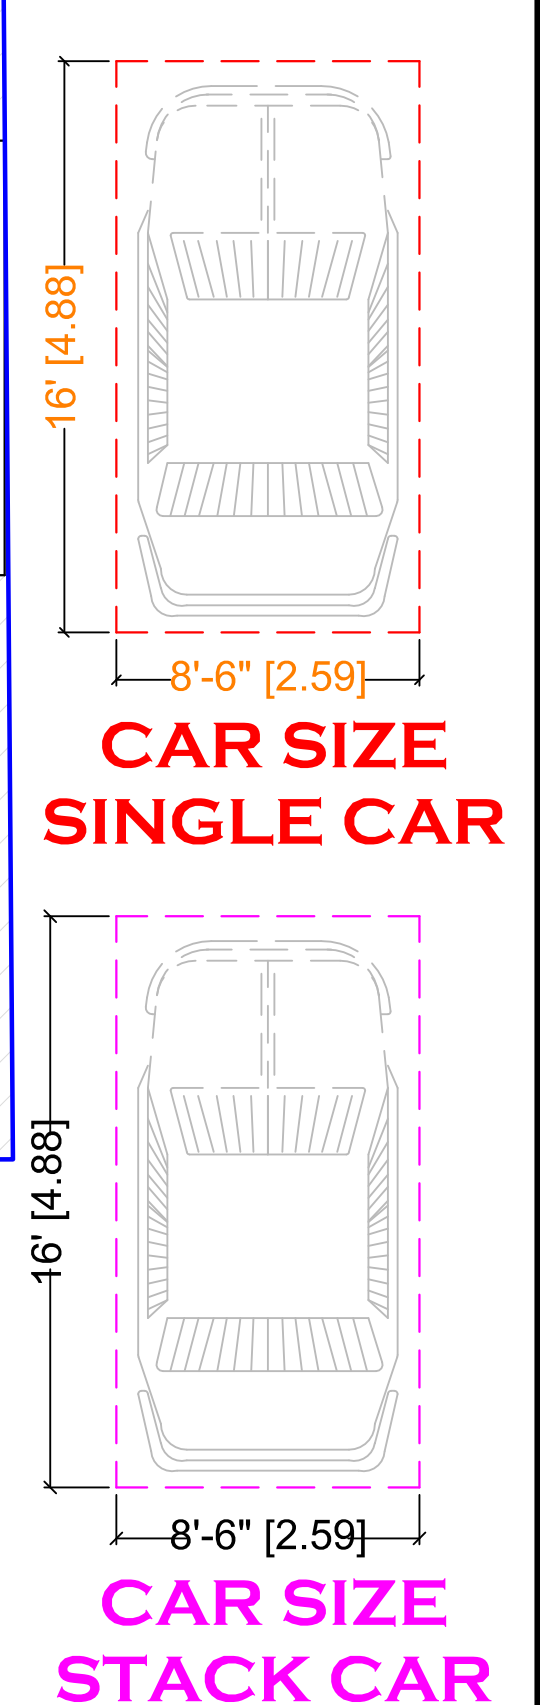

DRAWING TYPE :


GROUND FLOOR LAY OUT PLAN

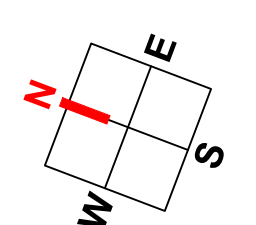

LILLERIA SPRING FIELDS

CLIENT NAME :VEER BHAI
 DATED : 19-06-2025
 DRAWN BY :PITHADIYA
 CHECKED BY : RUCHIR SHETH


DESIGN STUDIO
 architects & interiors
 CONTACT : (0) 0265-235230
 (0) 0265-234203

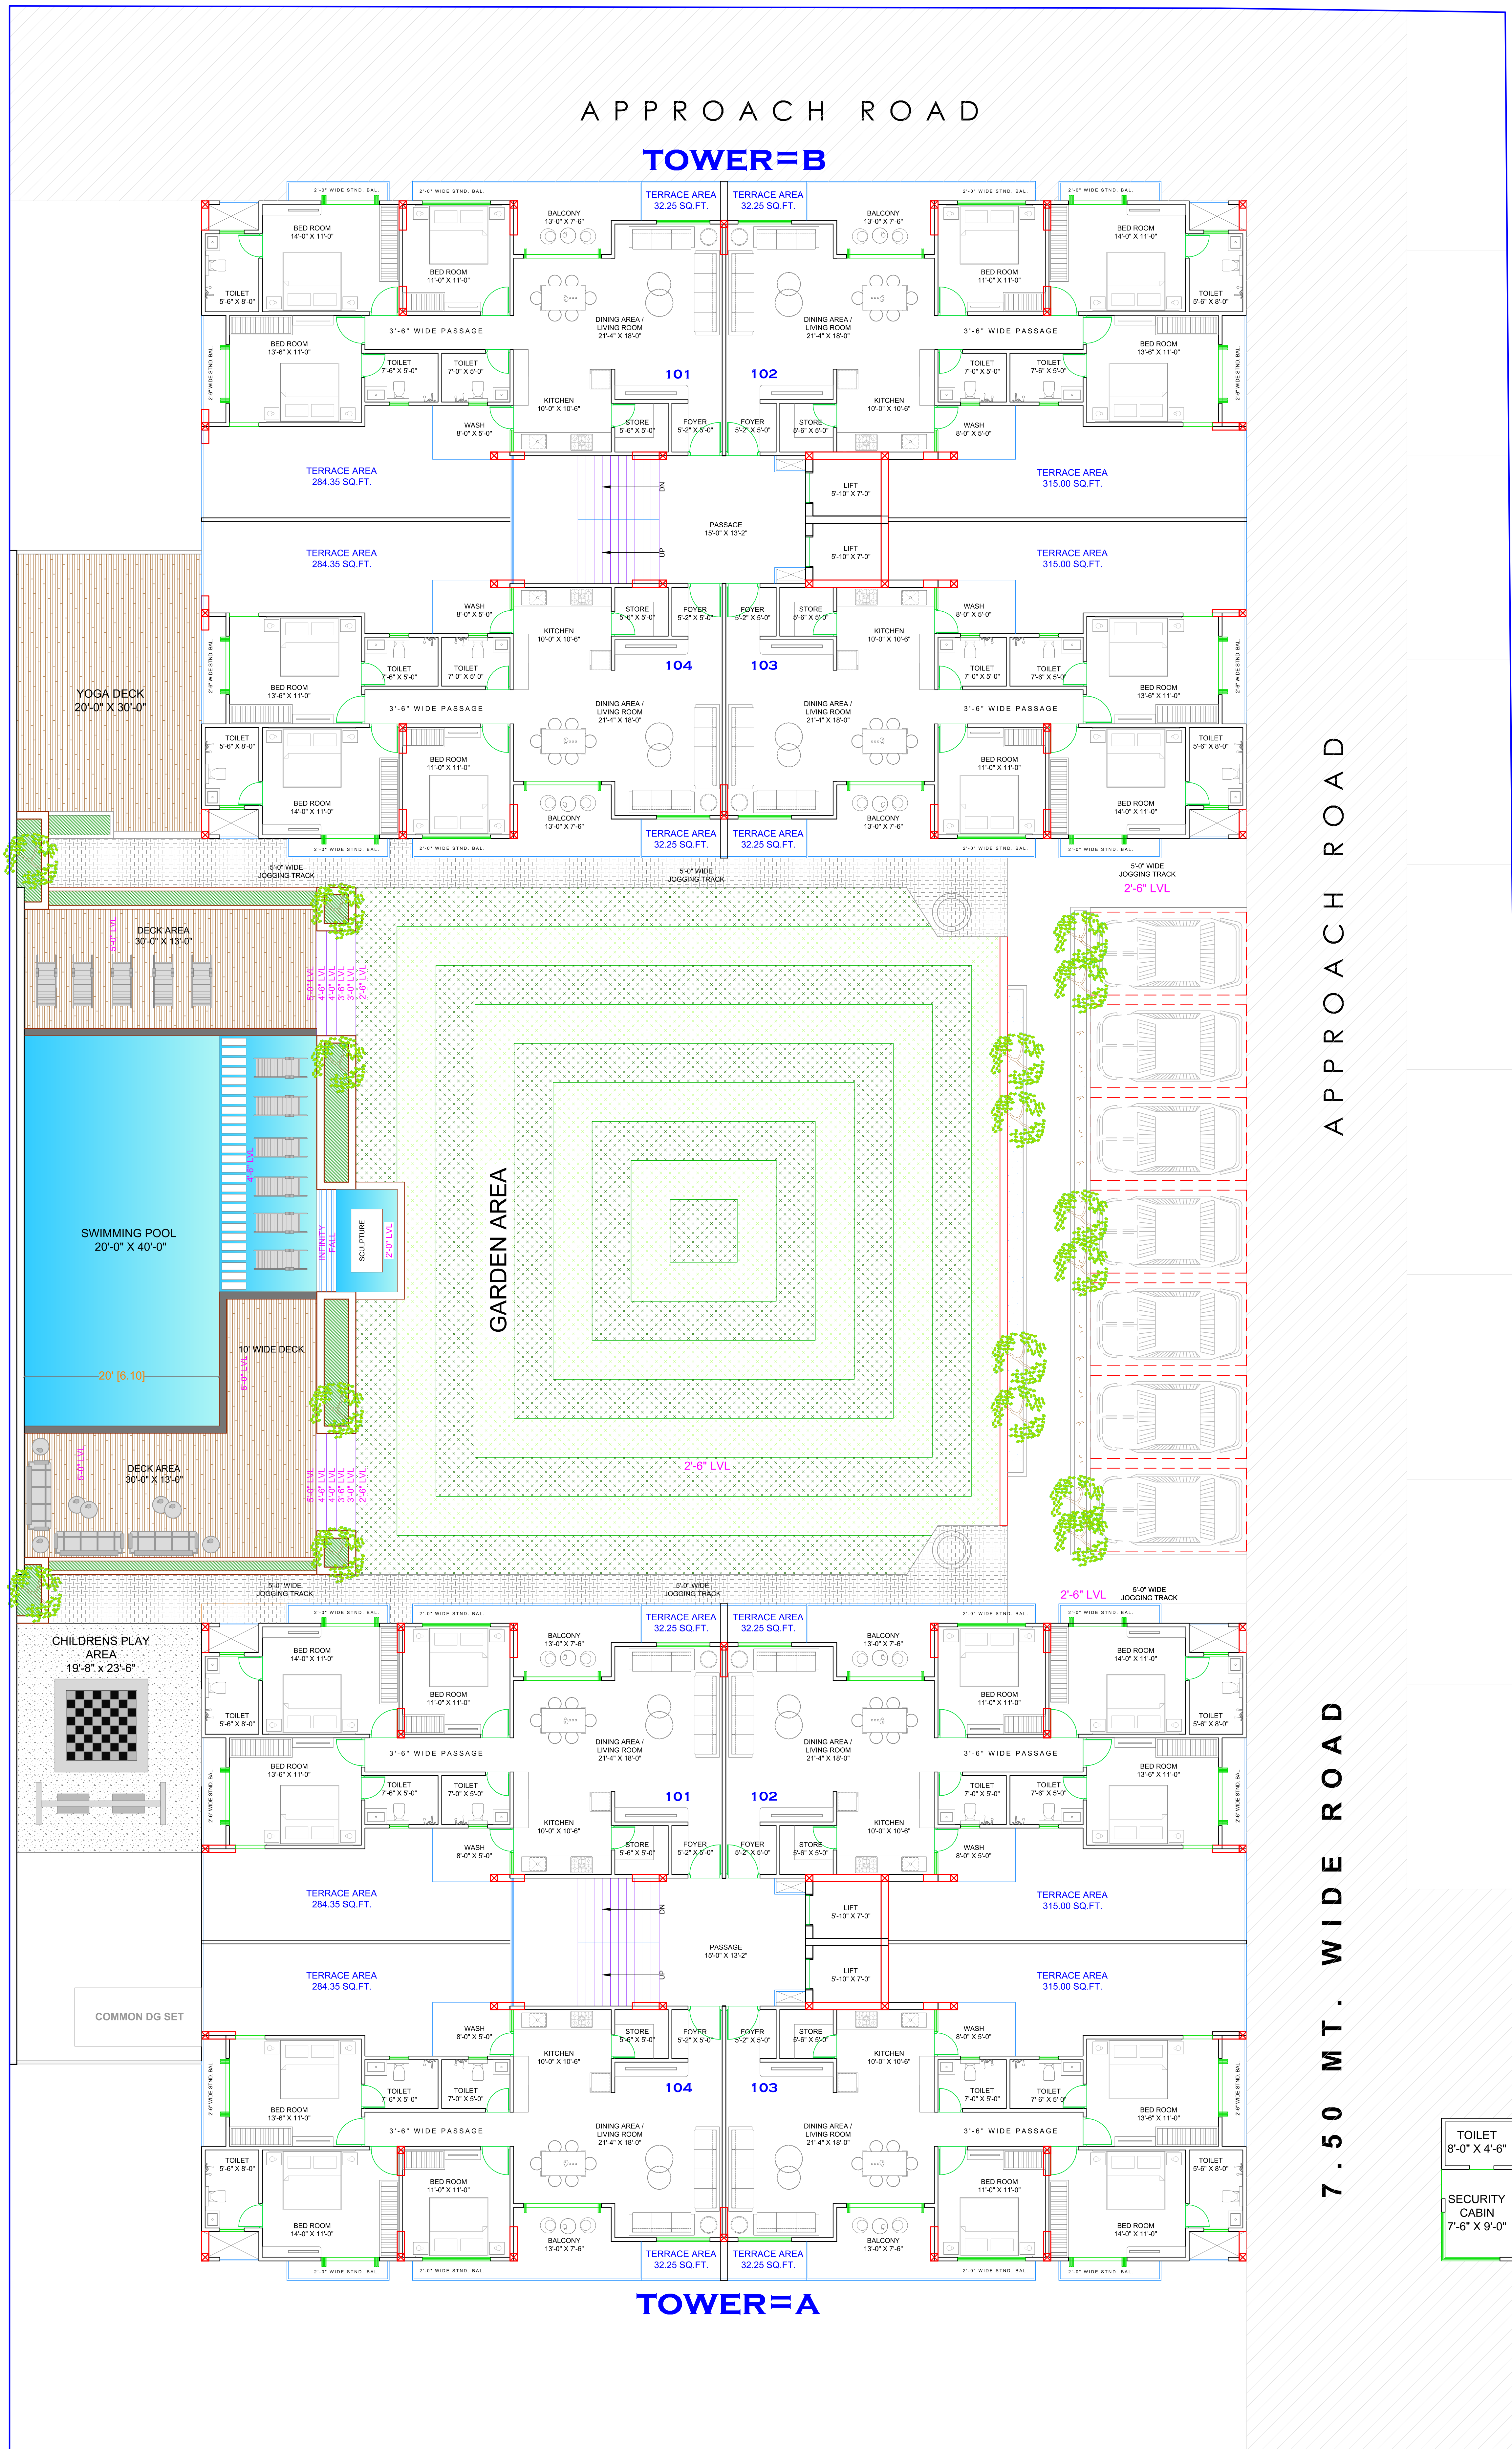

18.00 MT. WIDE ROAD

DRAWING TYPE :


1st FLOOR LAY OUT PLAN

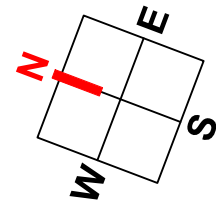

LILLERIA SPRING FIELDS

CLIENT NAME : VEER BHAI
 DATED : 19-06-2025
 DRAWN BY : PITHADIYA
 CHECKED BY : RUCHIR SHETH


DESIGN STUDIO
 architects & interiors
 CONTACT : (0) 0285-2352980
 (0) 0285-2342053

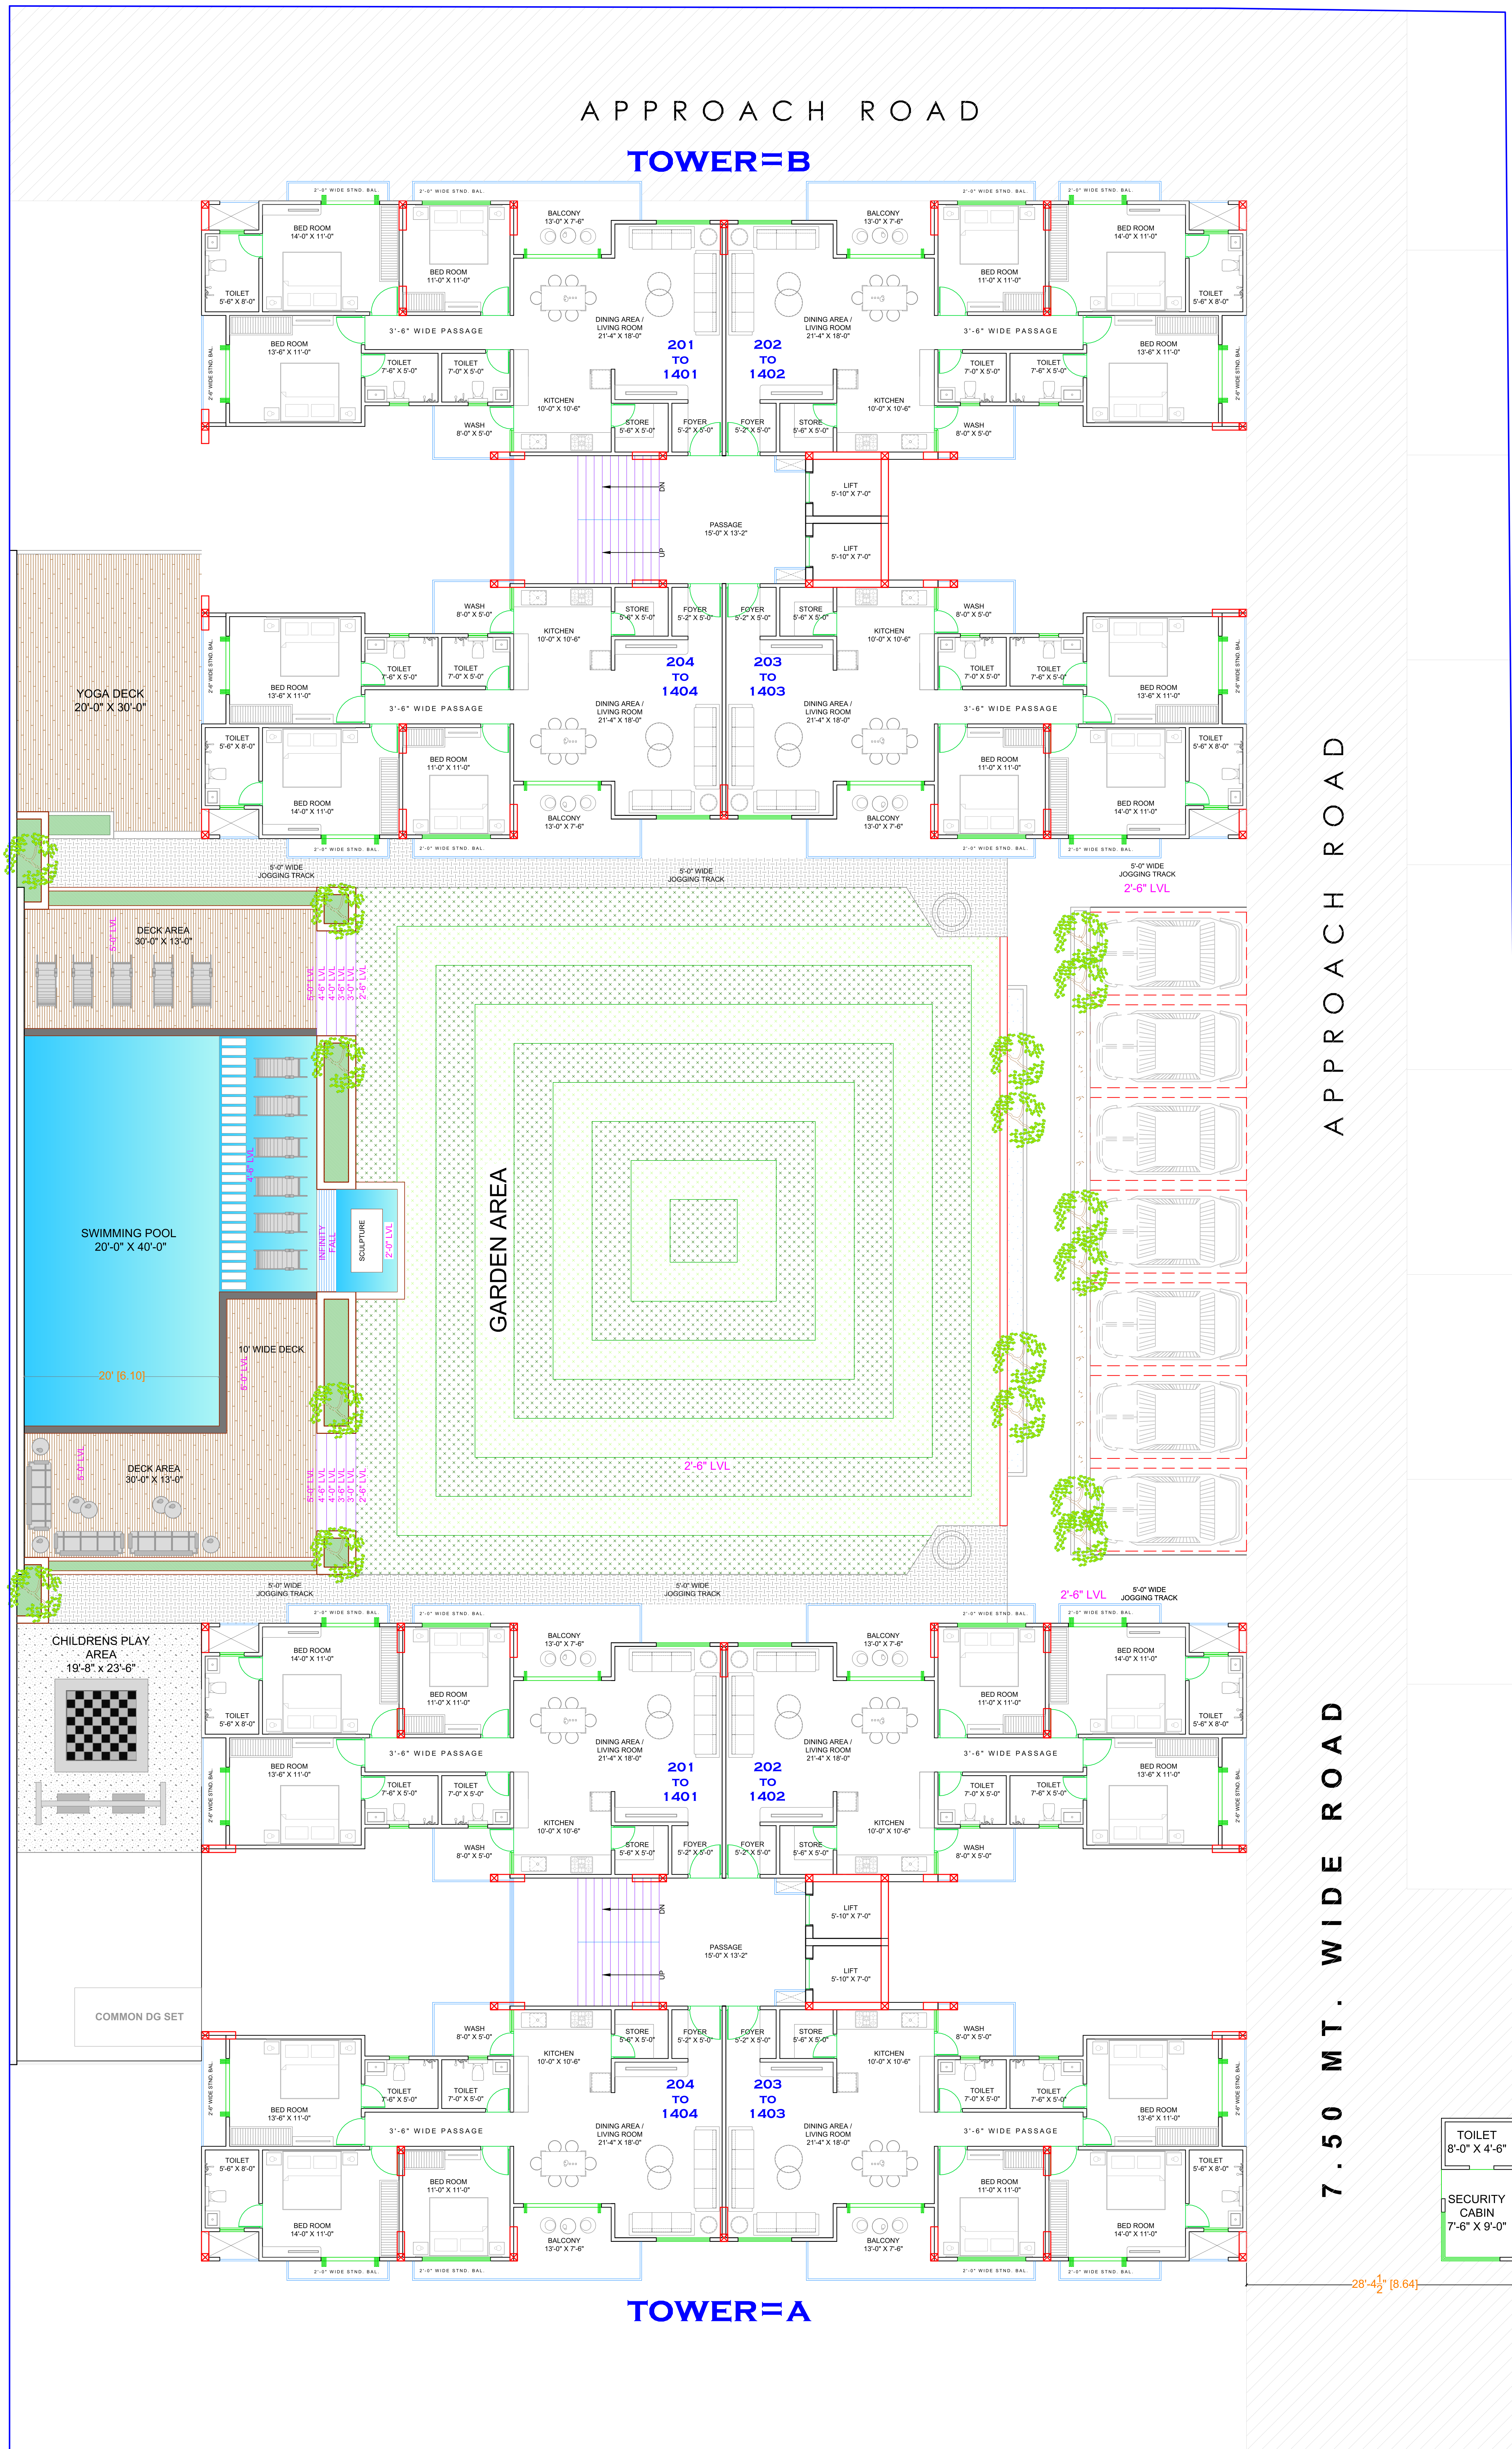

18.00 MT. WIDE ROAD

DRAWING TYPE :

2 TO 14 TYPICAL FLOOR LAY OUT PLAN

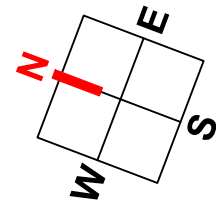


LILLERIA SPRING FIELDS

CLIENT NAME : VEER BHAI


DATED : 19-06-2025

DRAWN BY : PITHADIYA


CHECKED BY : RUCHIR SHETH

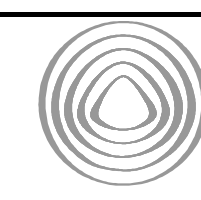

DESIGN STUDIO
architects & interiors
CONTACT : (0) 0285-235290
(0) 0285-234203

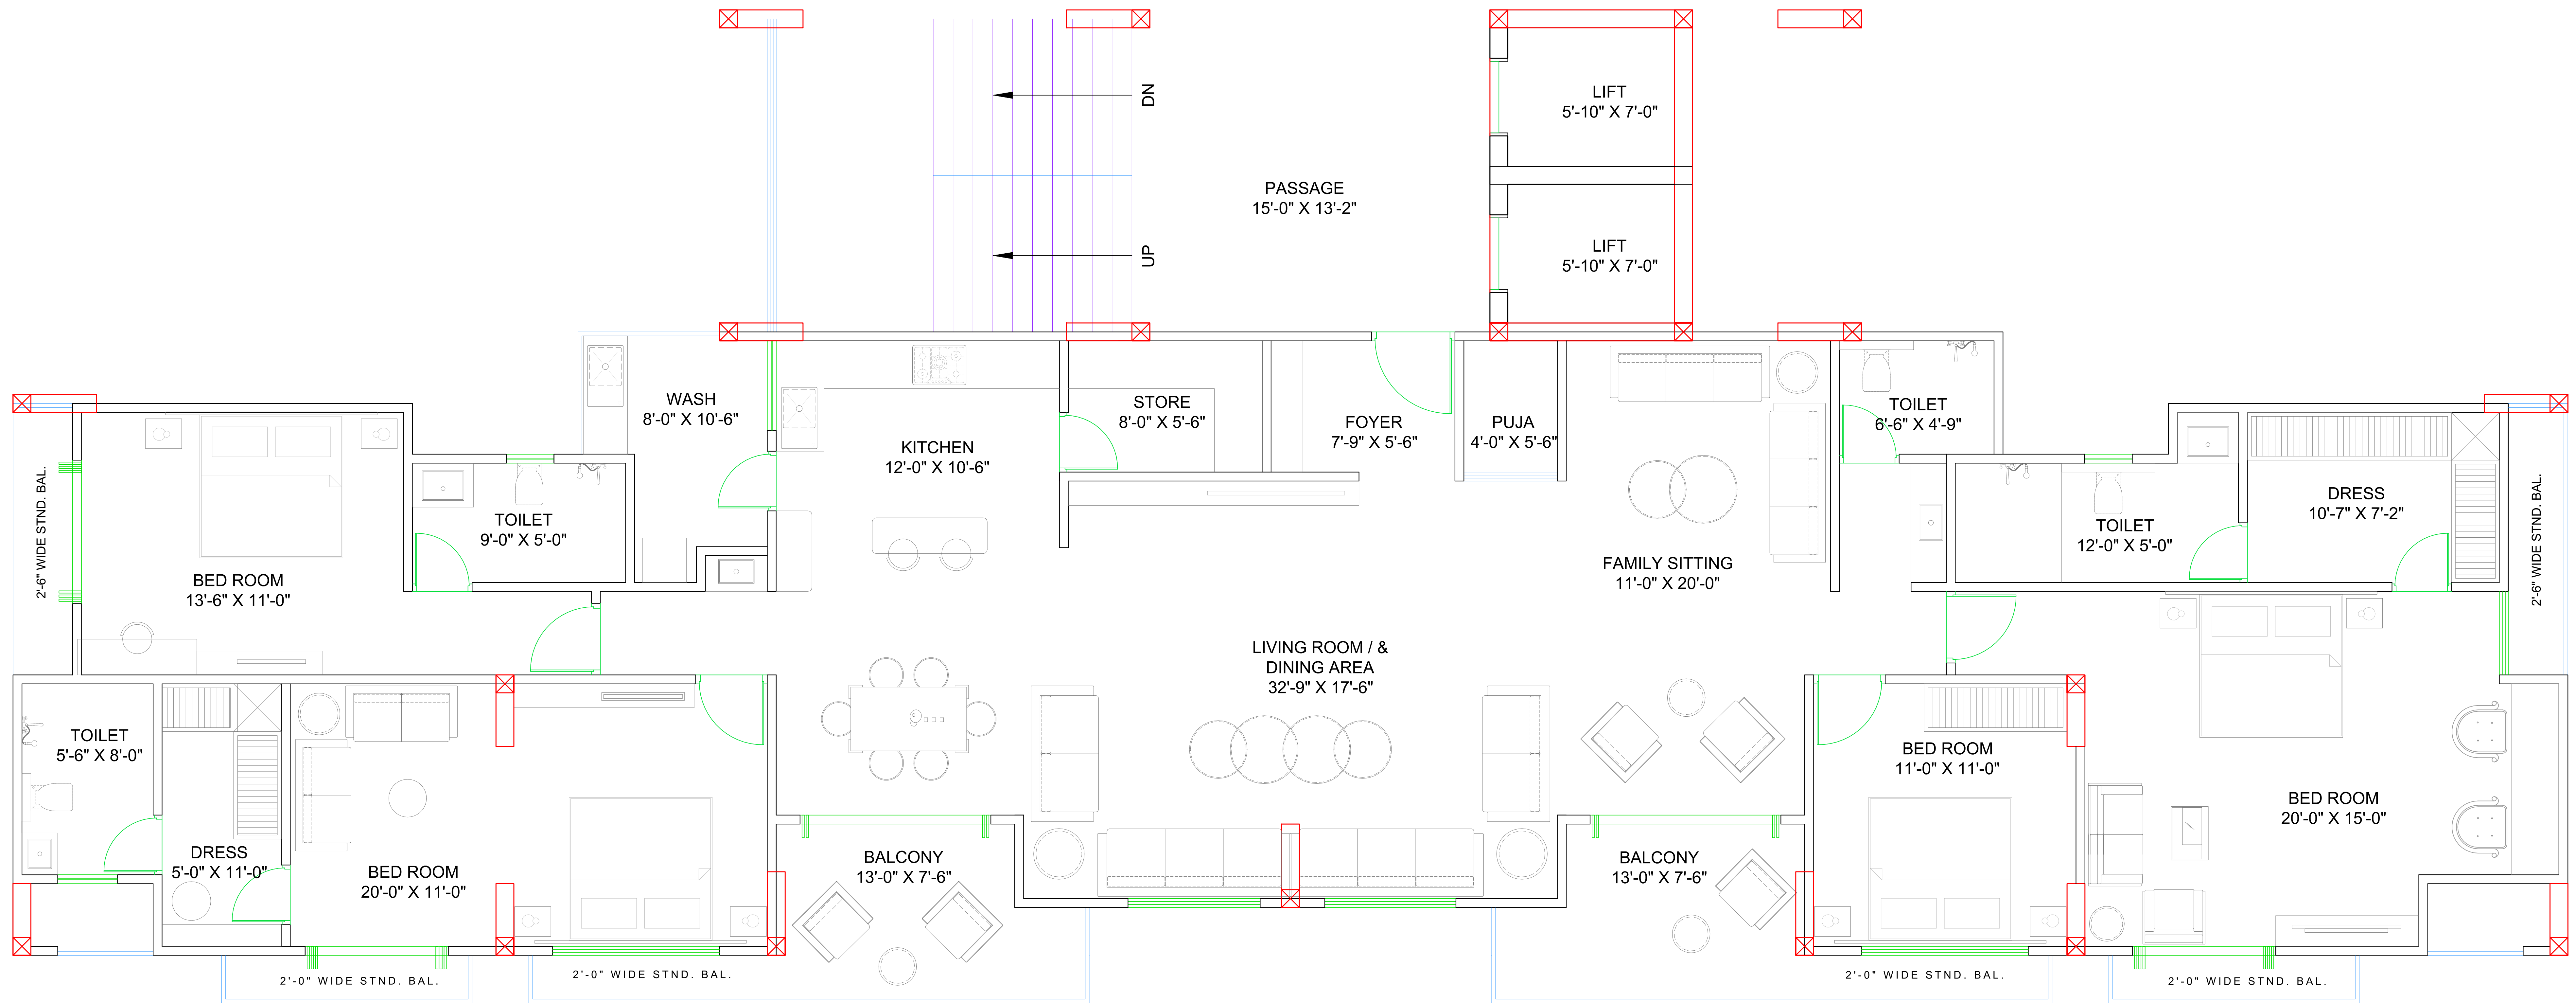


RERA CARPET = 2199.20 SQ.FT.
 BAL. AREA = 110.00 SQ.FT.
 WASH AREA = 63.15 SQ.FT.
 STANDING BAL. = 203.50 SQ.FT.
 TOTAL AREA = 2575.85 SQ.FT.
 TOTAL BUILT UP AREA - 2674.00 SQ.FT.
 S.B. AREA - 4813.00 SQ.FT.

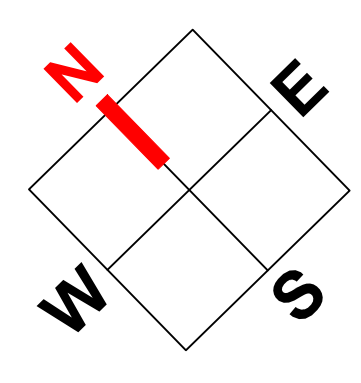

4B2HK OP-1

LILLERIA SPRING FIELDS

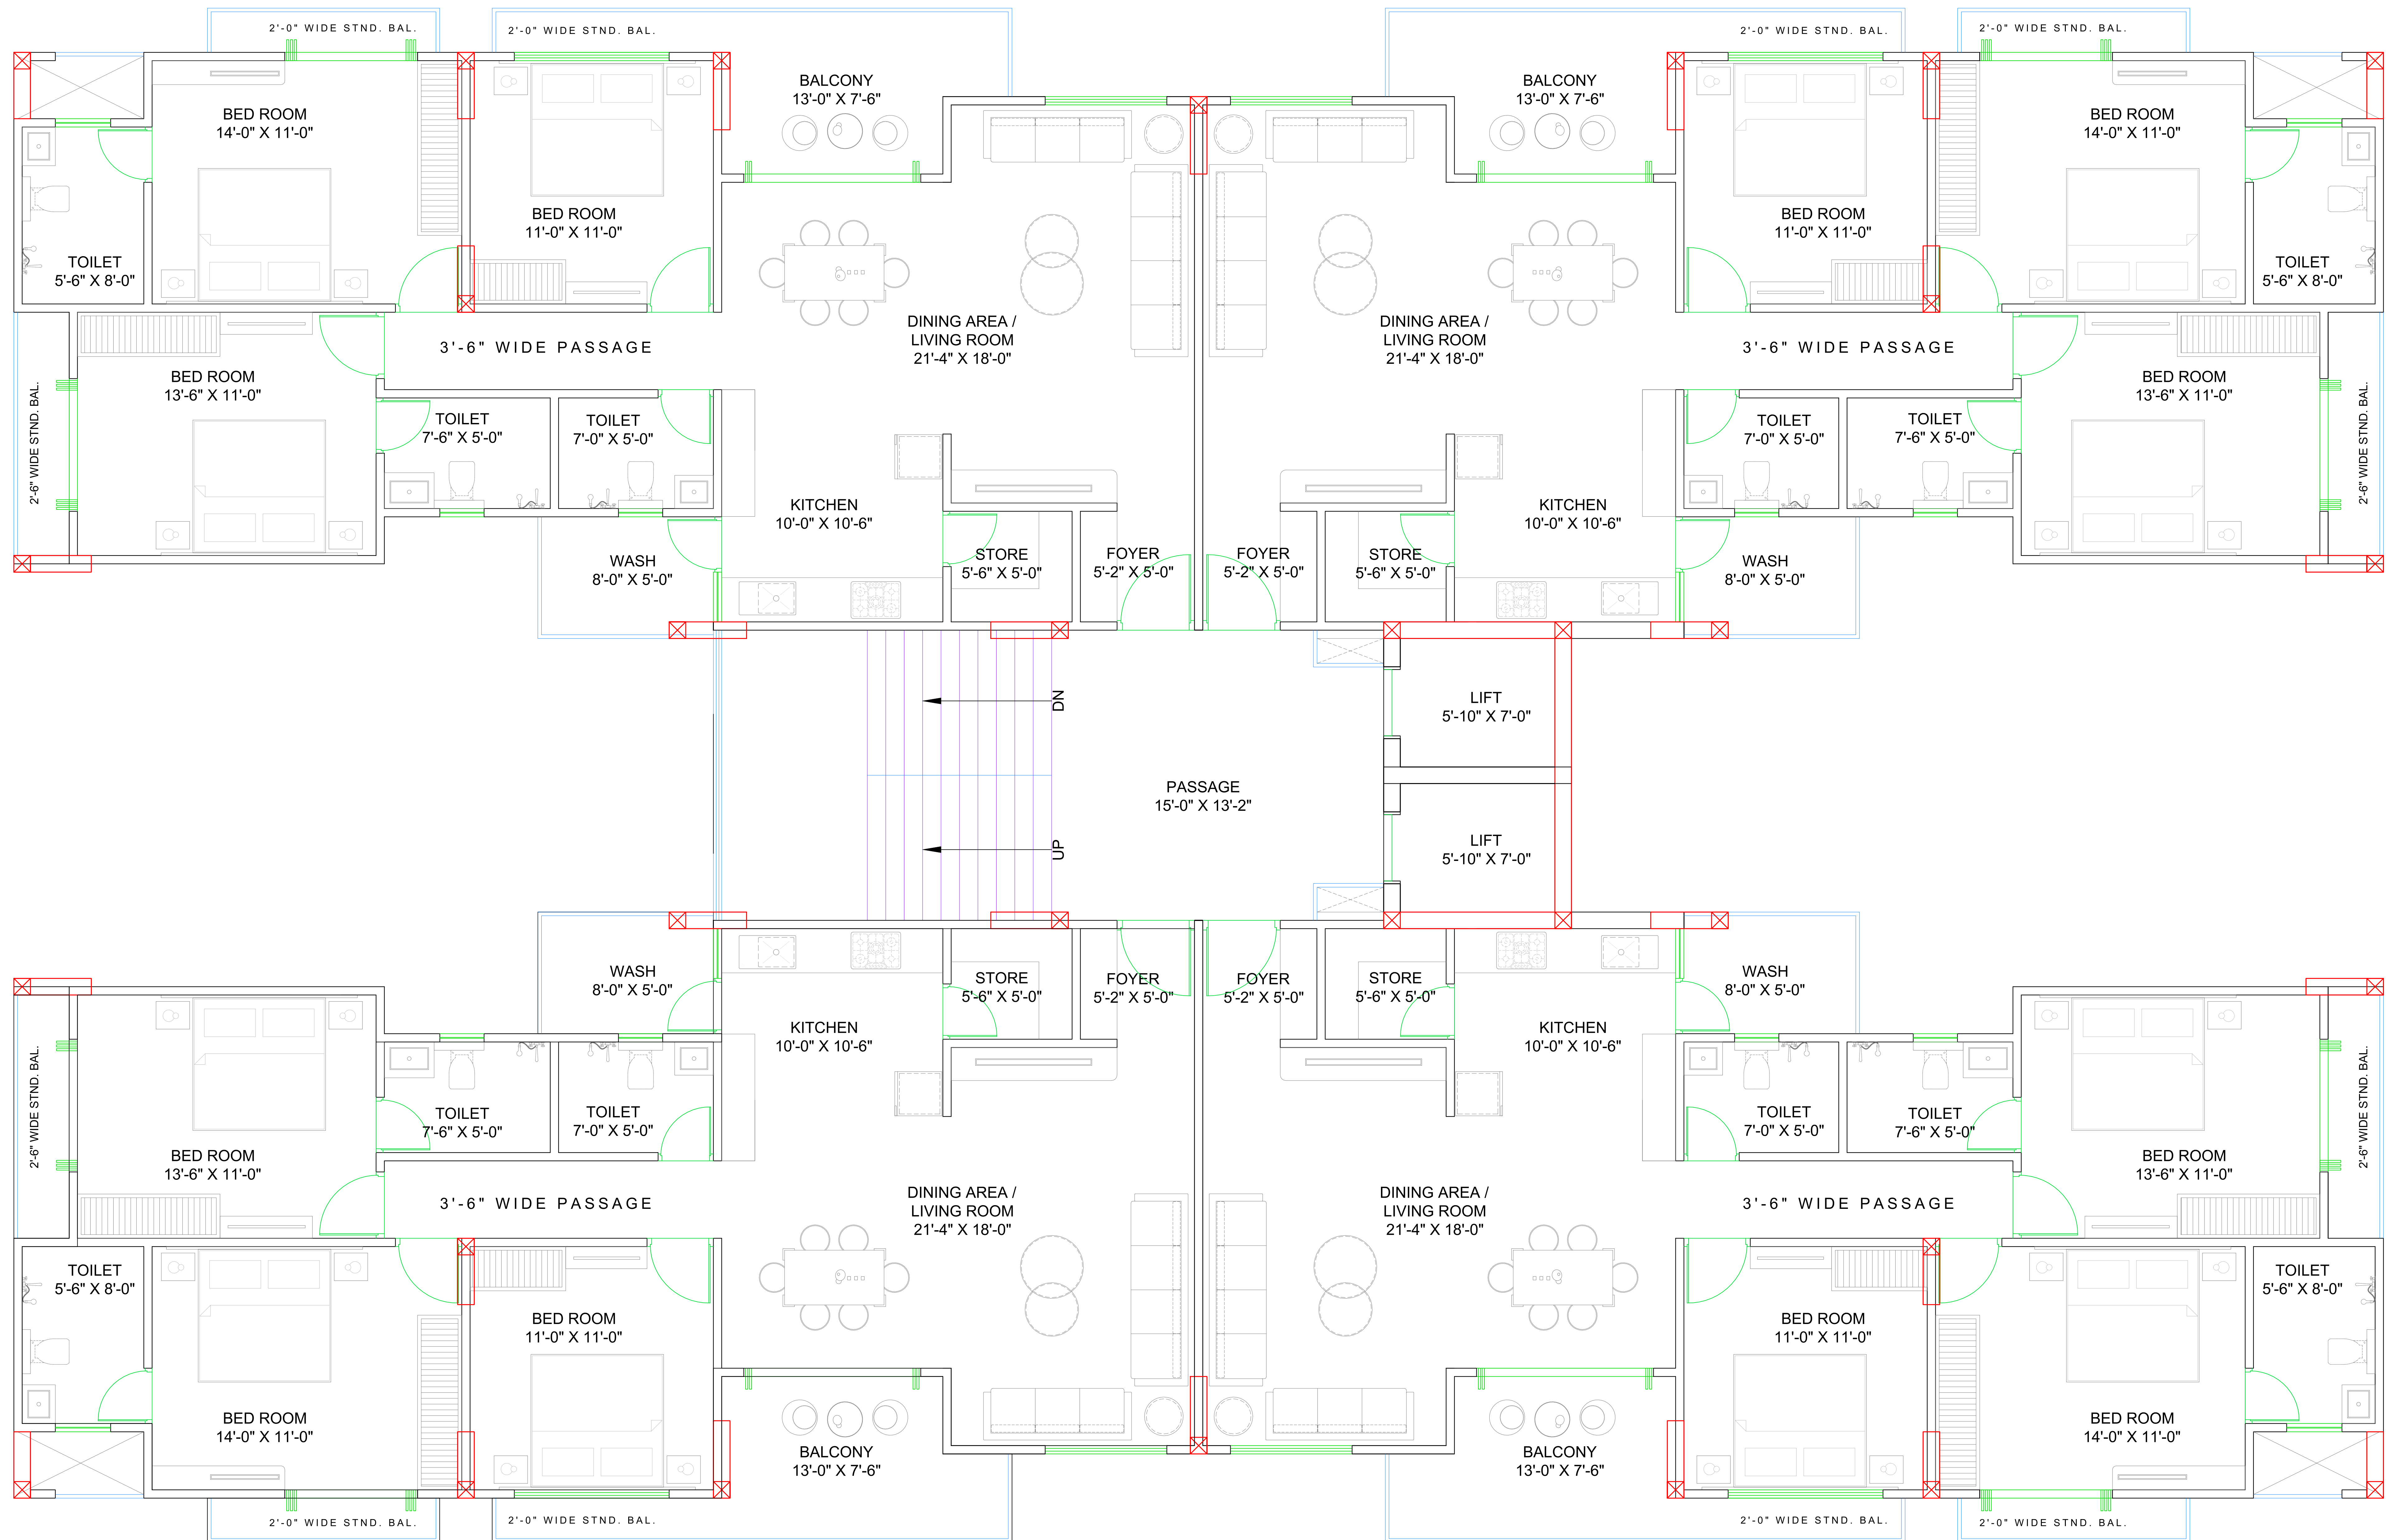

RERA CARPET = 1089.60 SQ.FT.

BAL. AREA = 55.00 SQ.FT.


WASH AREA = 39.19 SQ.FT.

STANDING BAL. = 101.75 SQ.FT.

TOTAL AREA = 1285.44 SQ.FT.


TOTAL BUILT UP AREA - 1,347.00 SQ.FT.

S.B. AREA - 2424.00 SQ.FT.

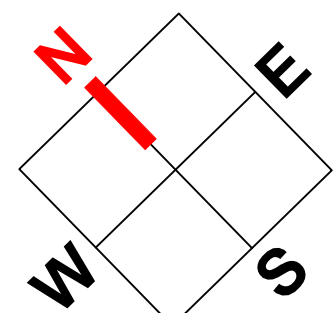


TYPICAL 3BHK

LILLERIA SPRING FIELDS

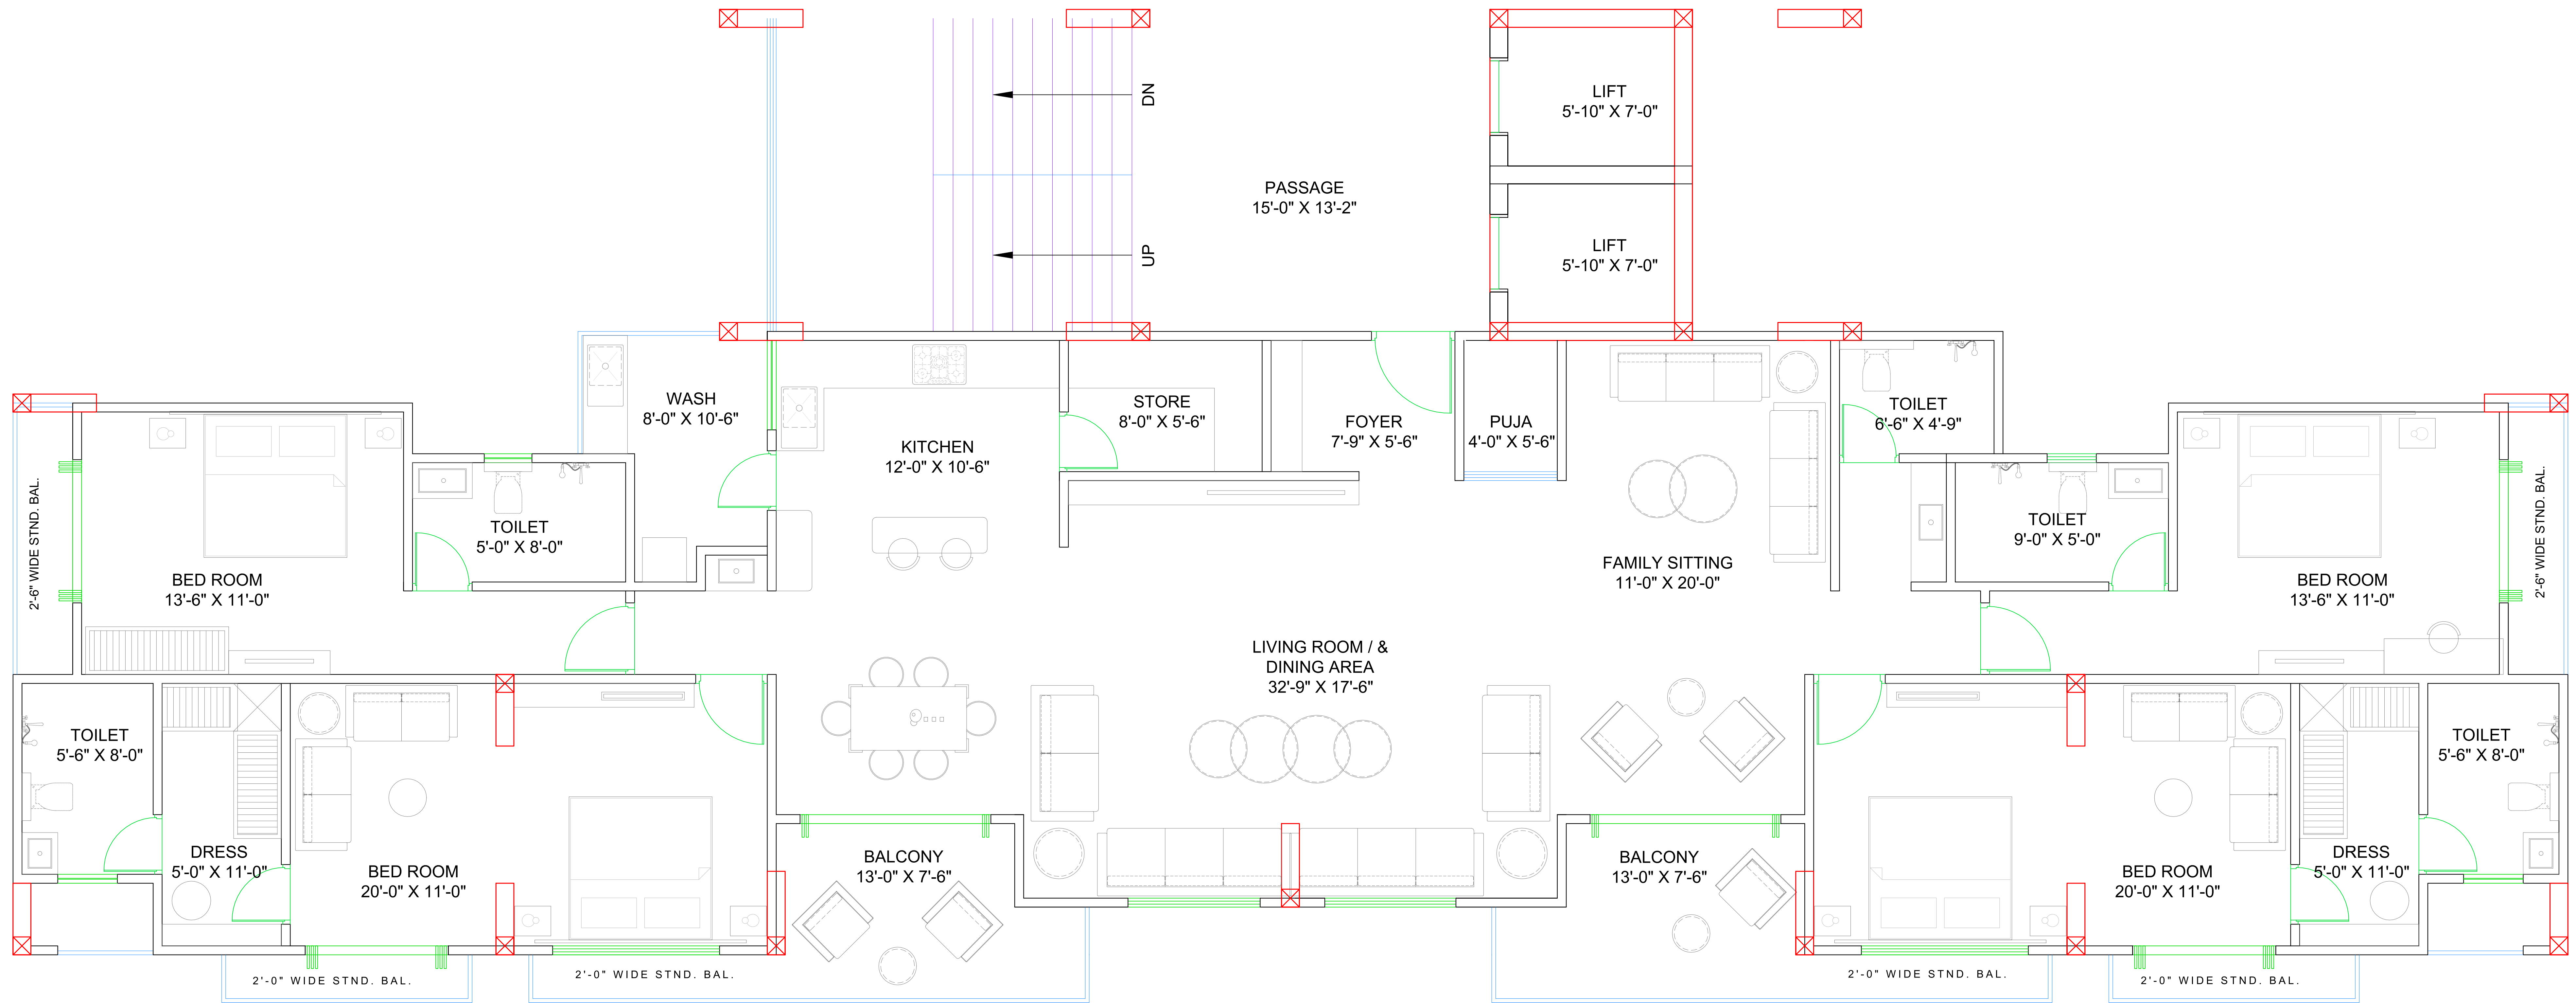

RERA CARPET - 2199.20 SQ.FT.
 BAL. AREA - 110.00 SQ.FT.
 WASH AREA - 63.15 SQ.FT.
 STANDING BAL. - 203.50 SQ.FT.

TOTAL AREA = 2575.85 SQ.FT.
 TOTAL BUILT UP AREA - 2674.00 SQ.FT.
 S.B. AREA - 4813.00 SQ.FT.

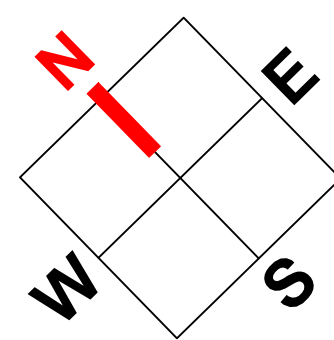

4B2HK OP-2

LILLERIA SPRING FIELDS